


DS192/12

Anlage 1

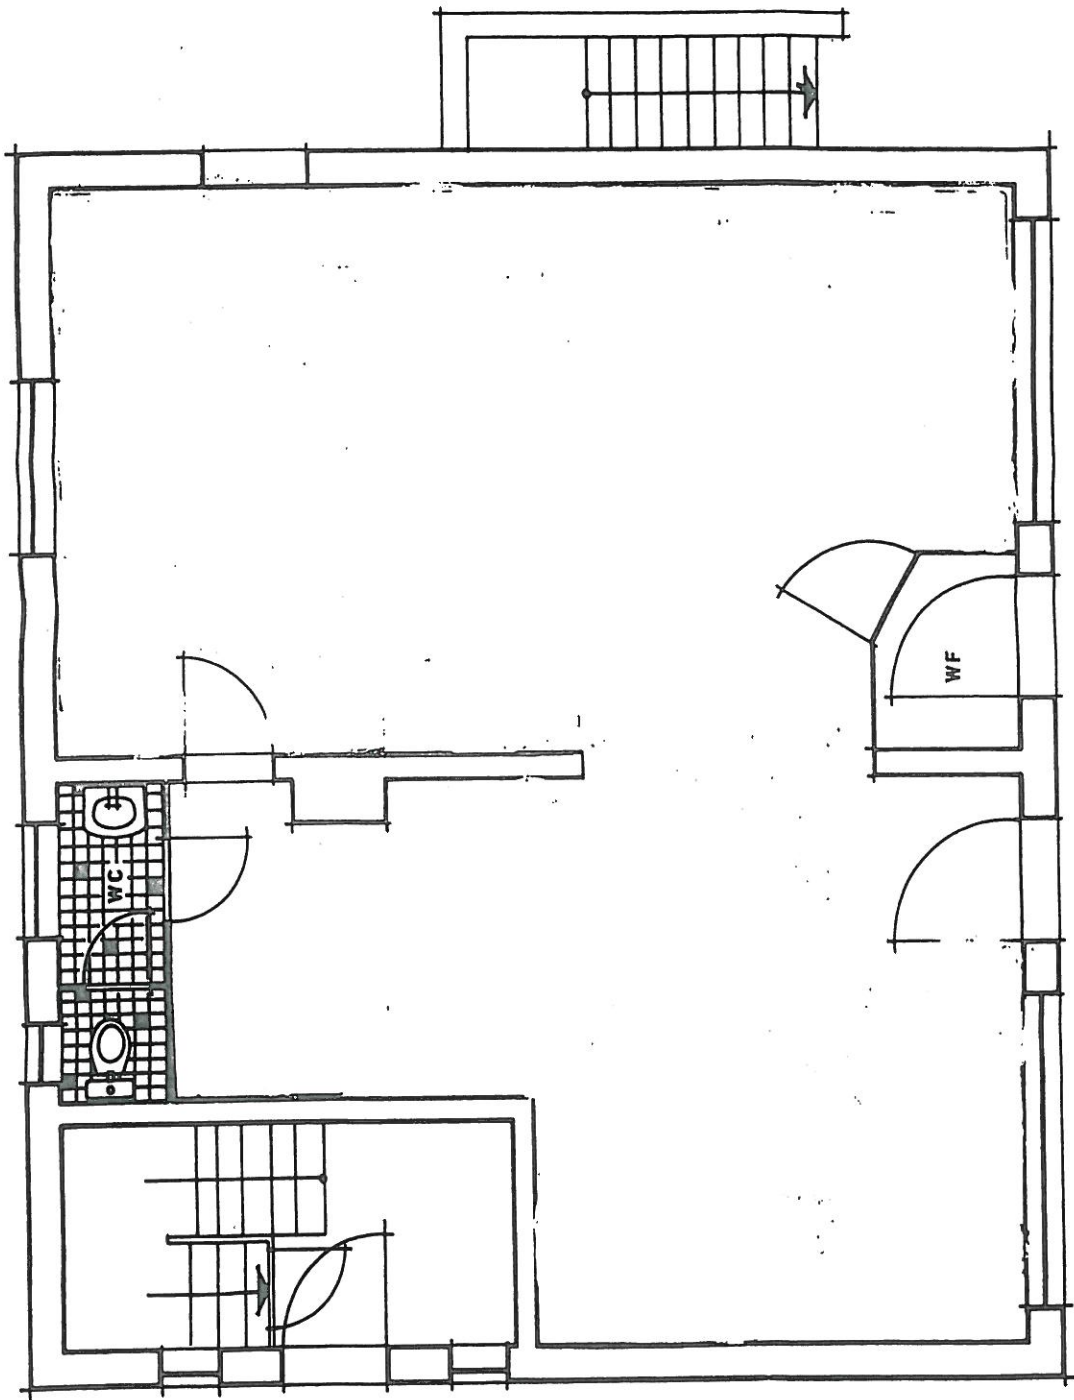

Hoheliech 32 Grundriss EG